

Section 00 9113
Addendum No. 03


WPC Influent Structure and Battery A Grit Rehabilitation Project
Proposal No. 20000578
City of Flint, Michigan 48502

To all prospective bidders and others concerned, YOU ARE HEREBY ADVISED THAT the Contract Documents for the above referenced Project are revised in the following particulars:

<u>Sheet</u>	<u>Description of Change</u>
C7.0	Two 4-inch grit lines have been added, extending from the proposed Grit Handling Building to the existing underground tunnel.

This Addendum is hereby incorporated into the original Contract Documents for the bidding referred to above and is considered as binding as though originally appearing therein. RECEIPT OF THIS ADDENDUM MUST BE NOTED in the place provided on the Proposal page 00 4243-1 and dated **May 22, 2020**.

PROJECT MANAGER: Tiffany L. Harrison, PE
 CA:\PW\WORK\00824378_CSP-FLTS-YARD UTILITY PLAN.DWG - C7.0 - PLOTTED 5/21/2020 8:48 AM BY HARRISON, TIFFANY

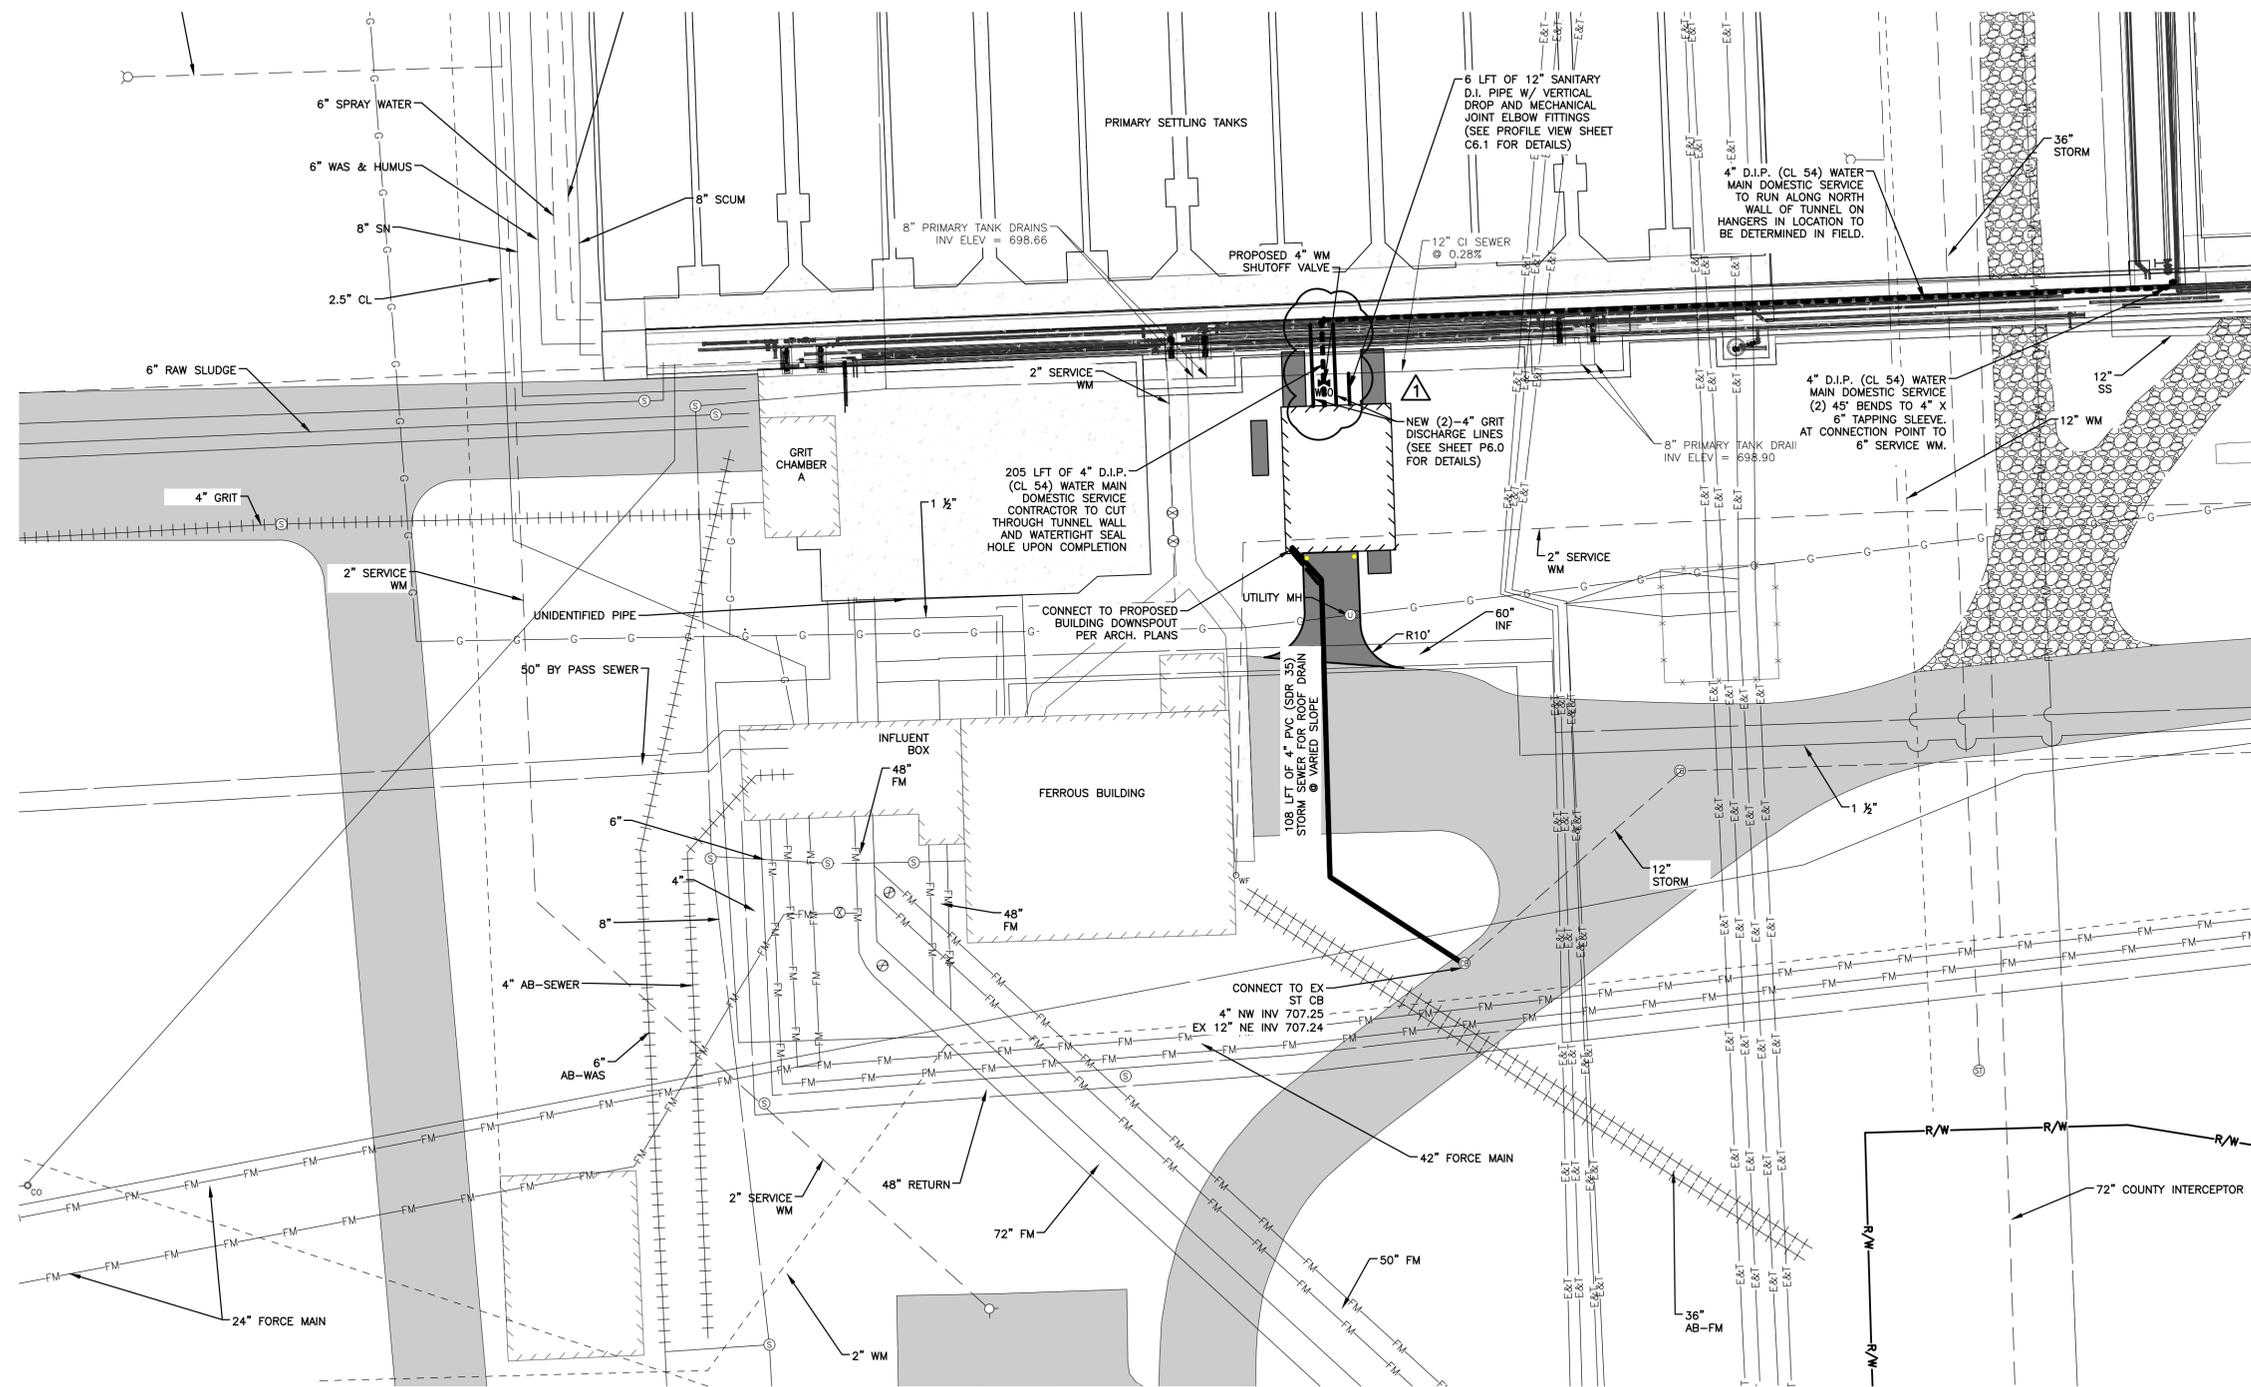

REV#	DATE	DESCRIPTION	TLH	BY
1	5/20/20	ADDED TWO 4\"/>		



WADE TRIM
 555 South Saginaw Street, Suite 201
 Flint, MI 48502
 810.235.2555/800.841.0342
 FAX: 810.235.4975
 www.wadetrिम.com

HRC
 HUBBELL, ROTH & CLARK, INC.
 CONSULTING ENGINEERS SINCE 1915
 555 WILEY DRIVE
 BLOOMHILLS, MI 48304
 PHONE: (313) 624-3300 P.O. BOX 624
 FAX: (313) 624-3312 BLOOMHILLS, MI 48304
 FAX (CHL. TRAP): (313) 624-2222
 WEB SITE: http://www.hrceng.com

CITY OF FLINT
WPC INFLUENT STRUCTURE & BATTERY A GRIT REHAB
 SRP #5696-01
 PROPOSED YARD UTILITY PLAN
 WPC Influent Structure & Battery A Grit Rehab

JOB NO. COF1070.01F
SHEET C7.0

ISSUED FOR: DATE: BY:
 50% DESIGN 10/25/19 TLH
 90% DESIGN 12/06/19 TLH
 100% DESIGN 02/28/20 TLH
 FINAL EGLE 04/08/20 TLH